
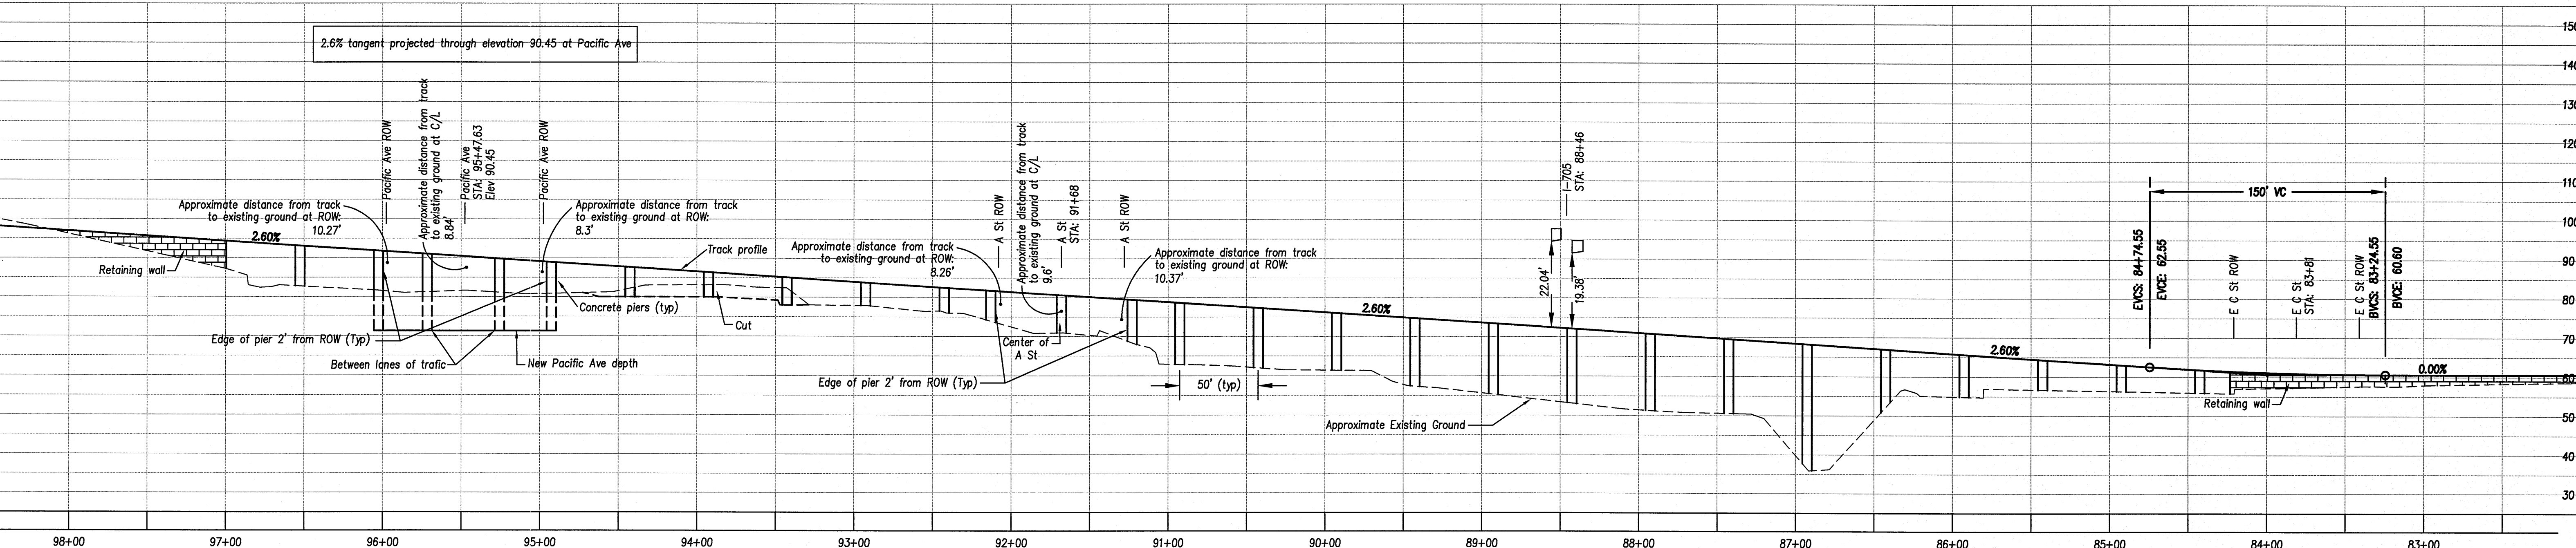
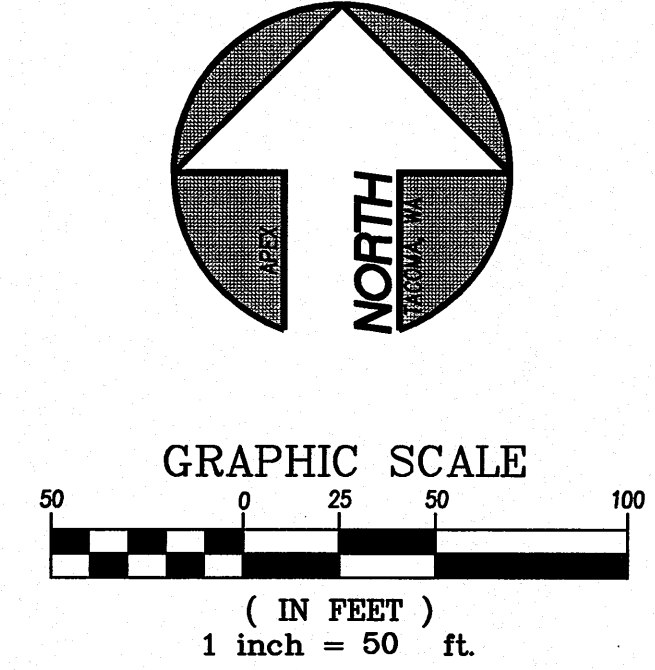


**PROPOSED SOUND TRANSIT RAIL
'D' TO 'M' STREET**

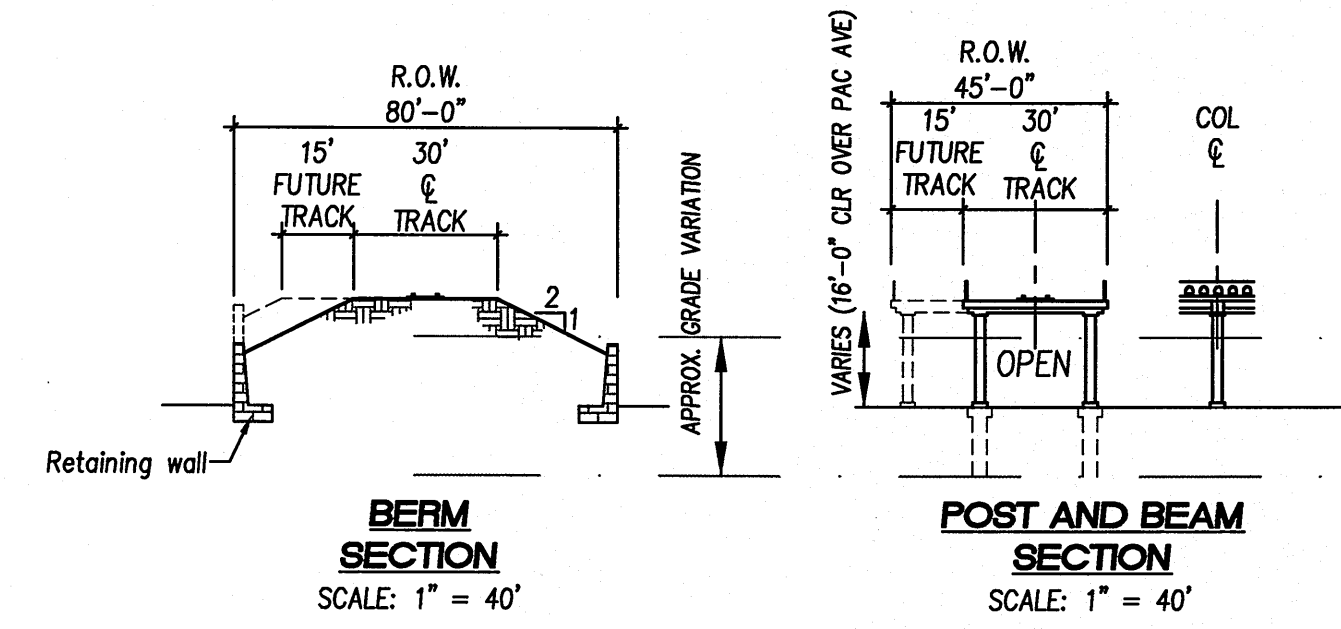

Scale: 1"=50' (H)
1"=20' (V)